


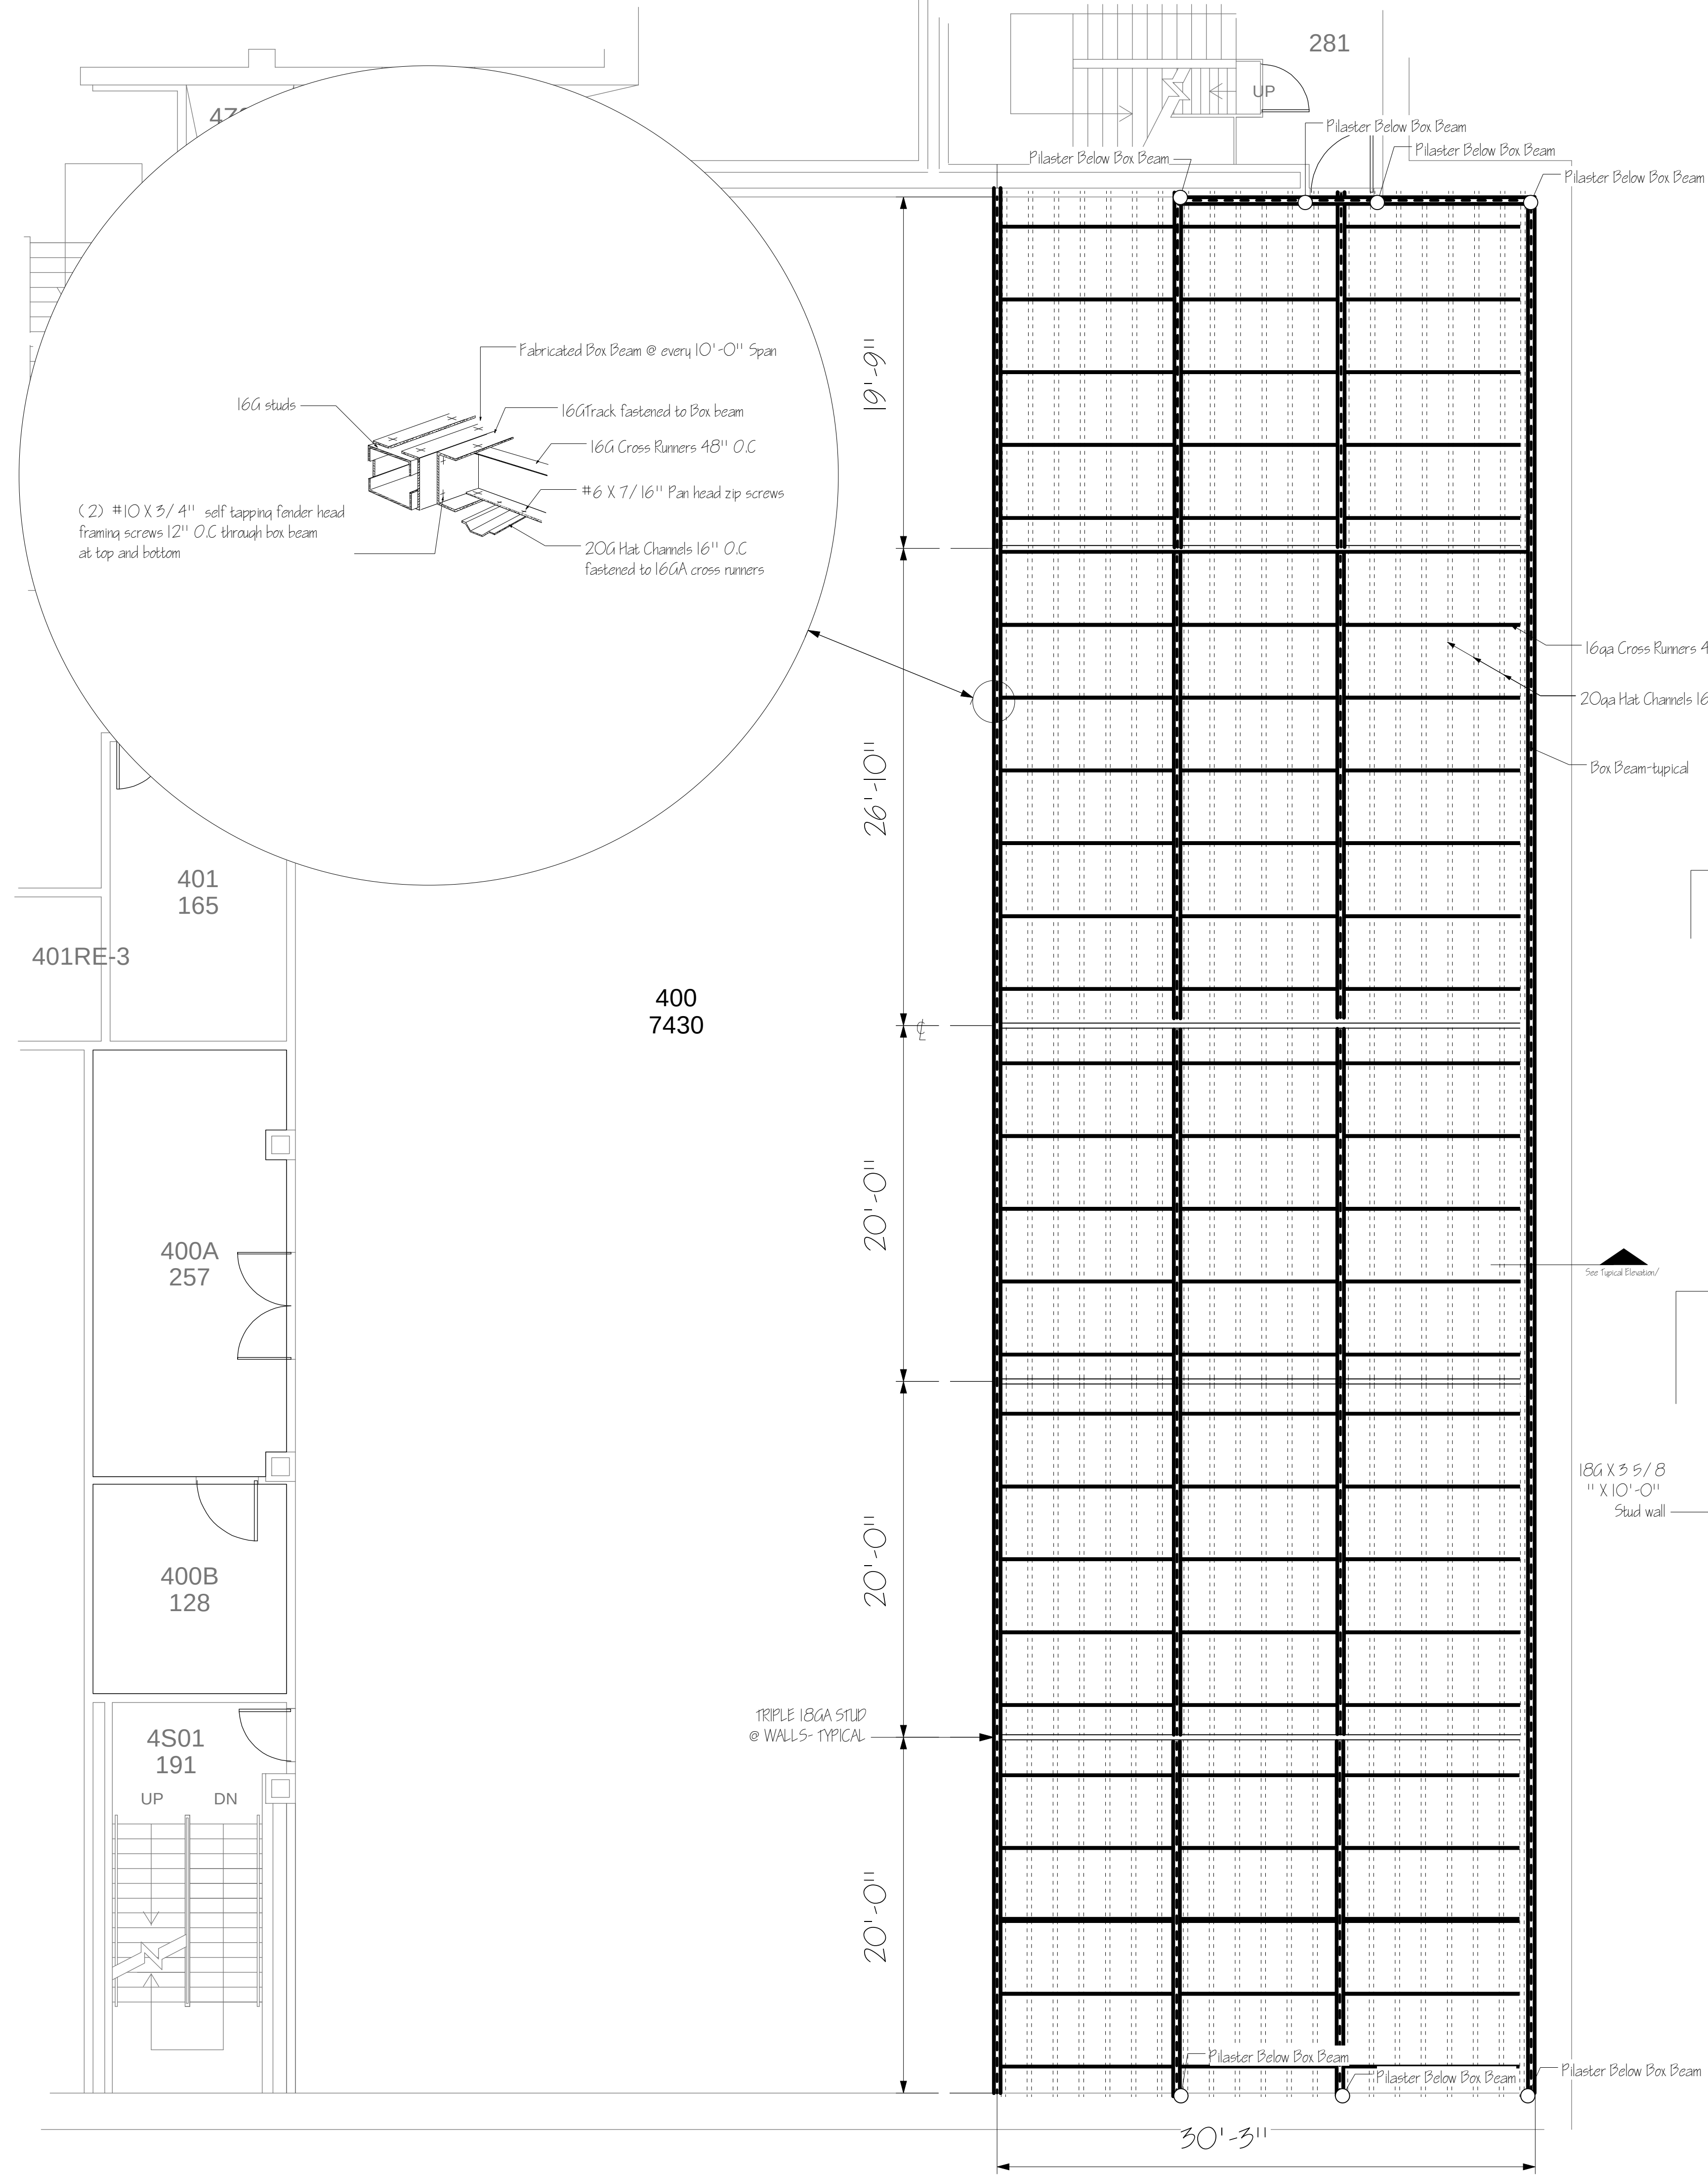


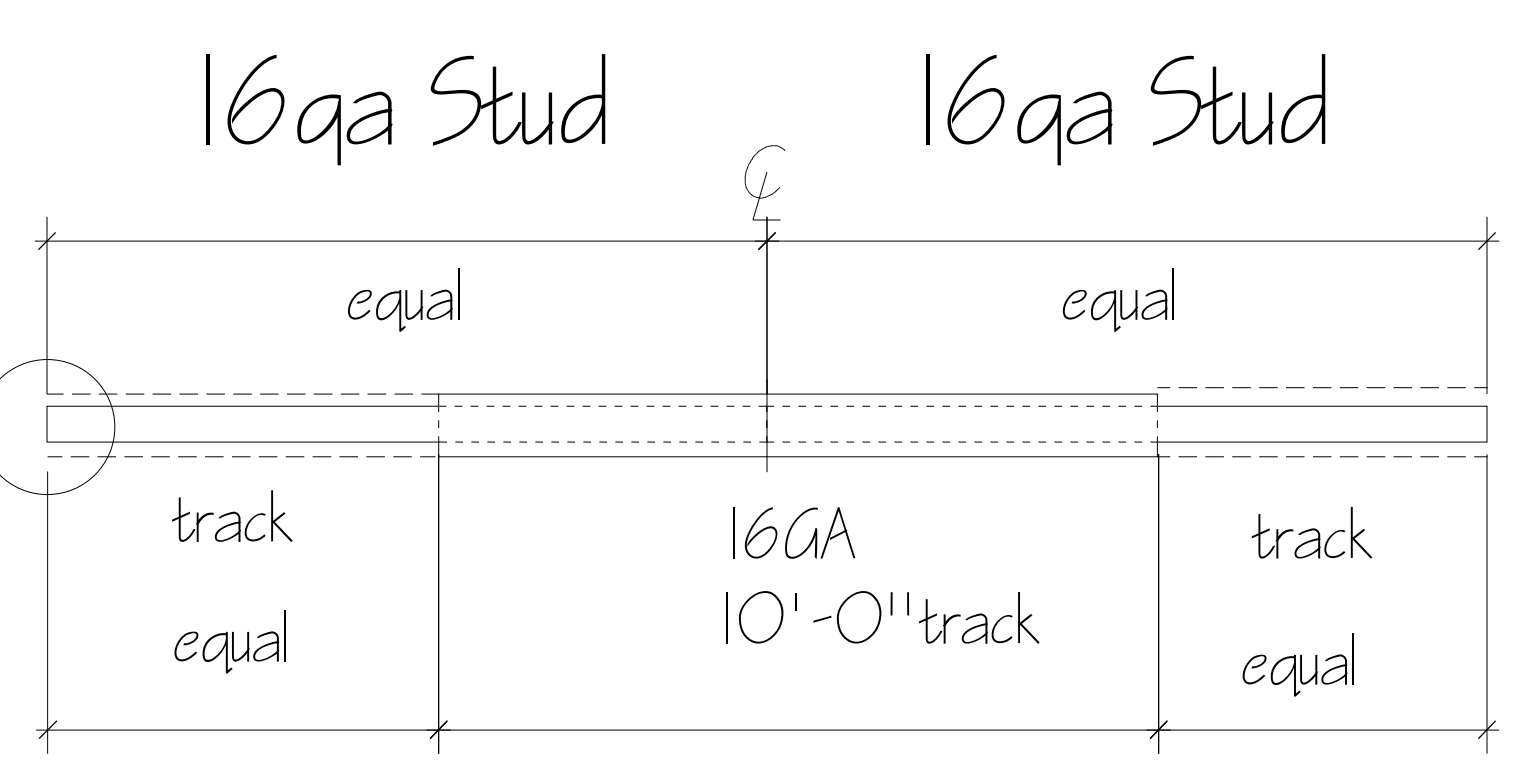


Typical Box Beam Fabrication

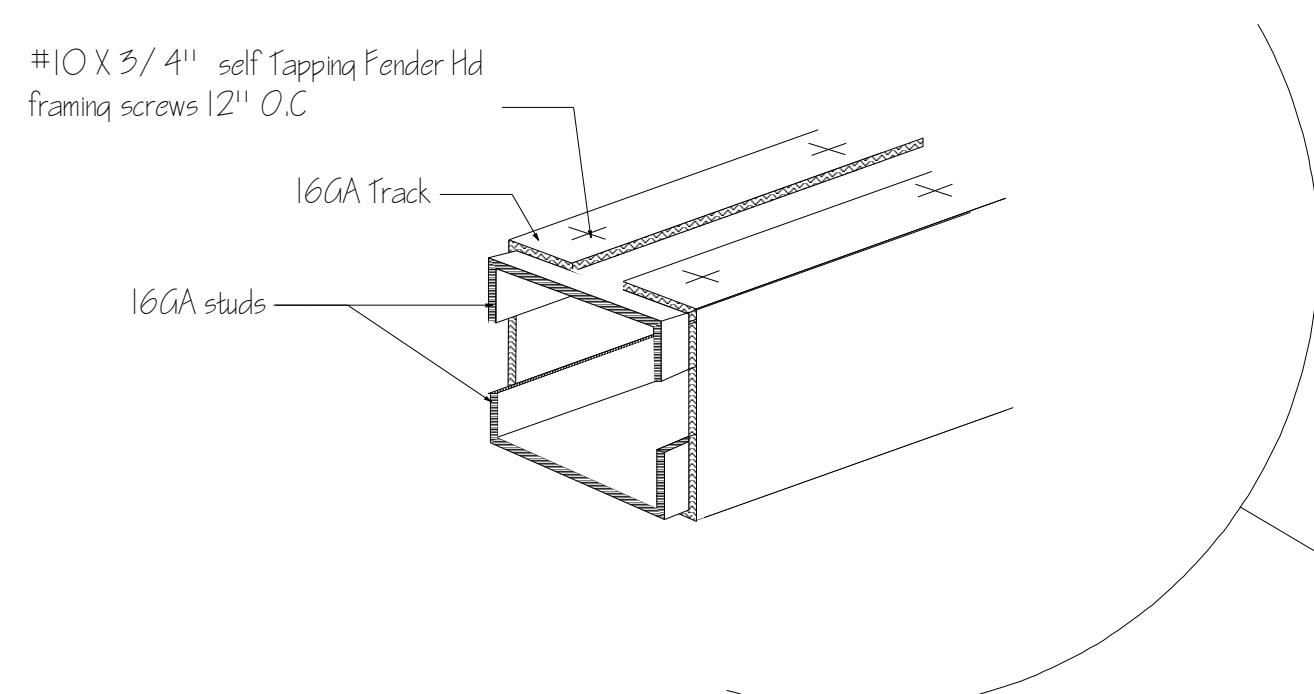

Typical Ceiling Framing Detail

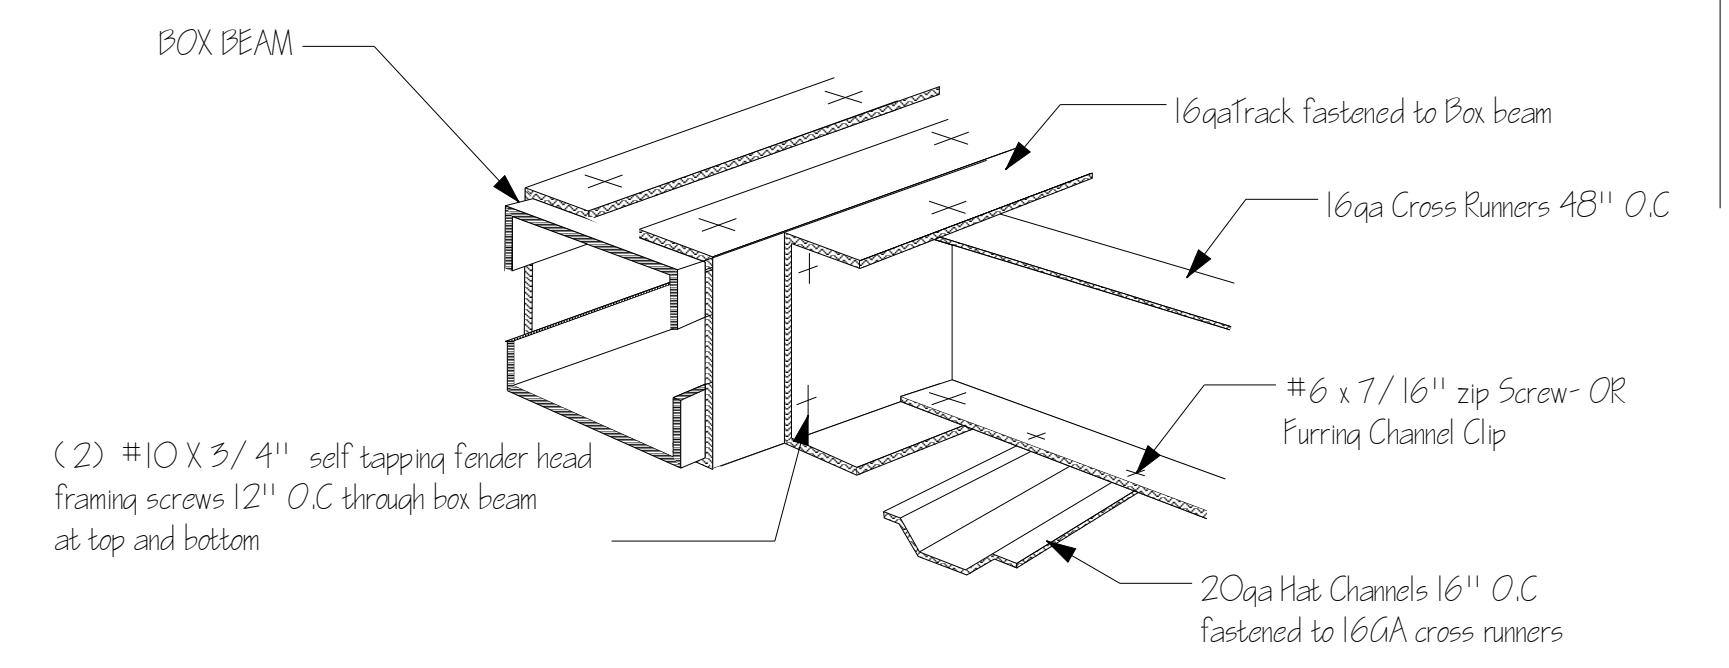

Typical Ceiling Framing Elevation

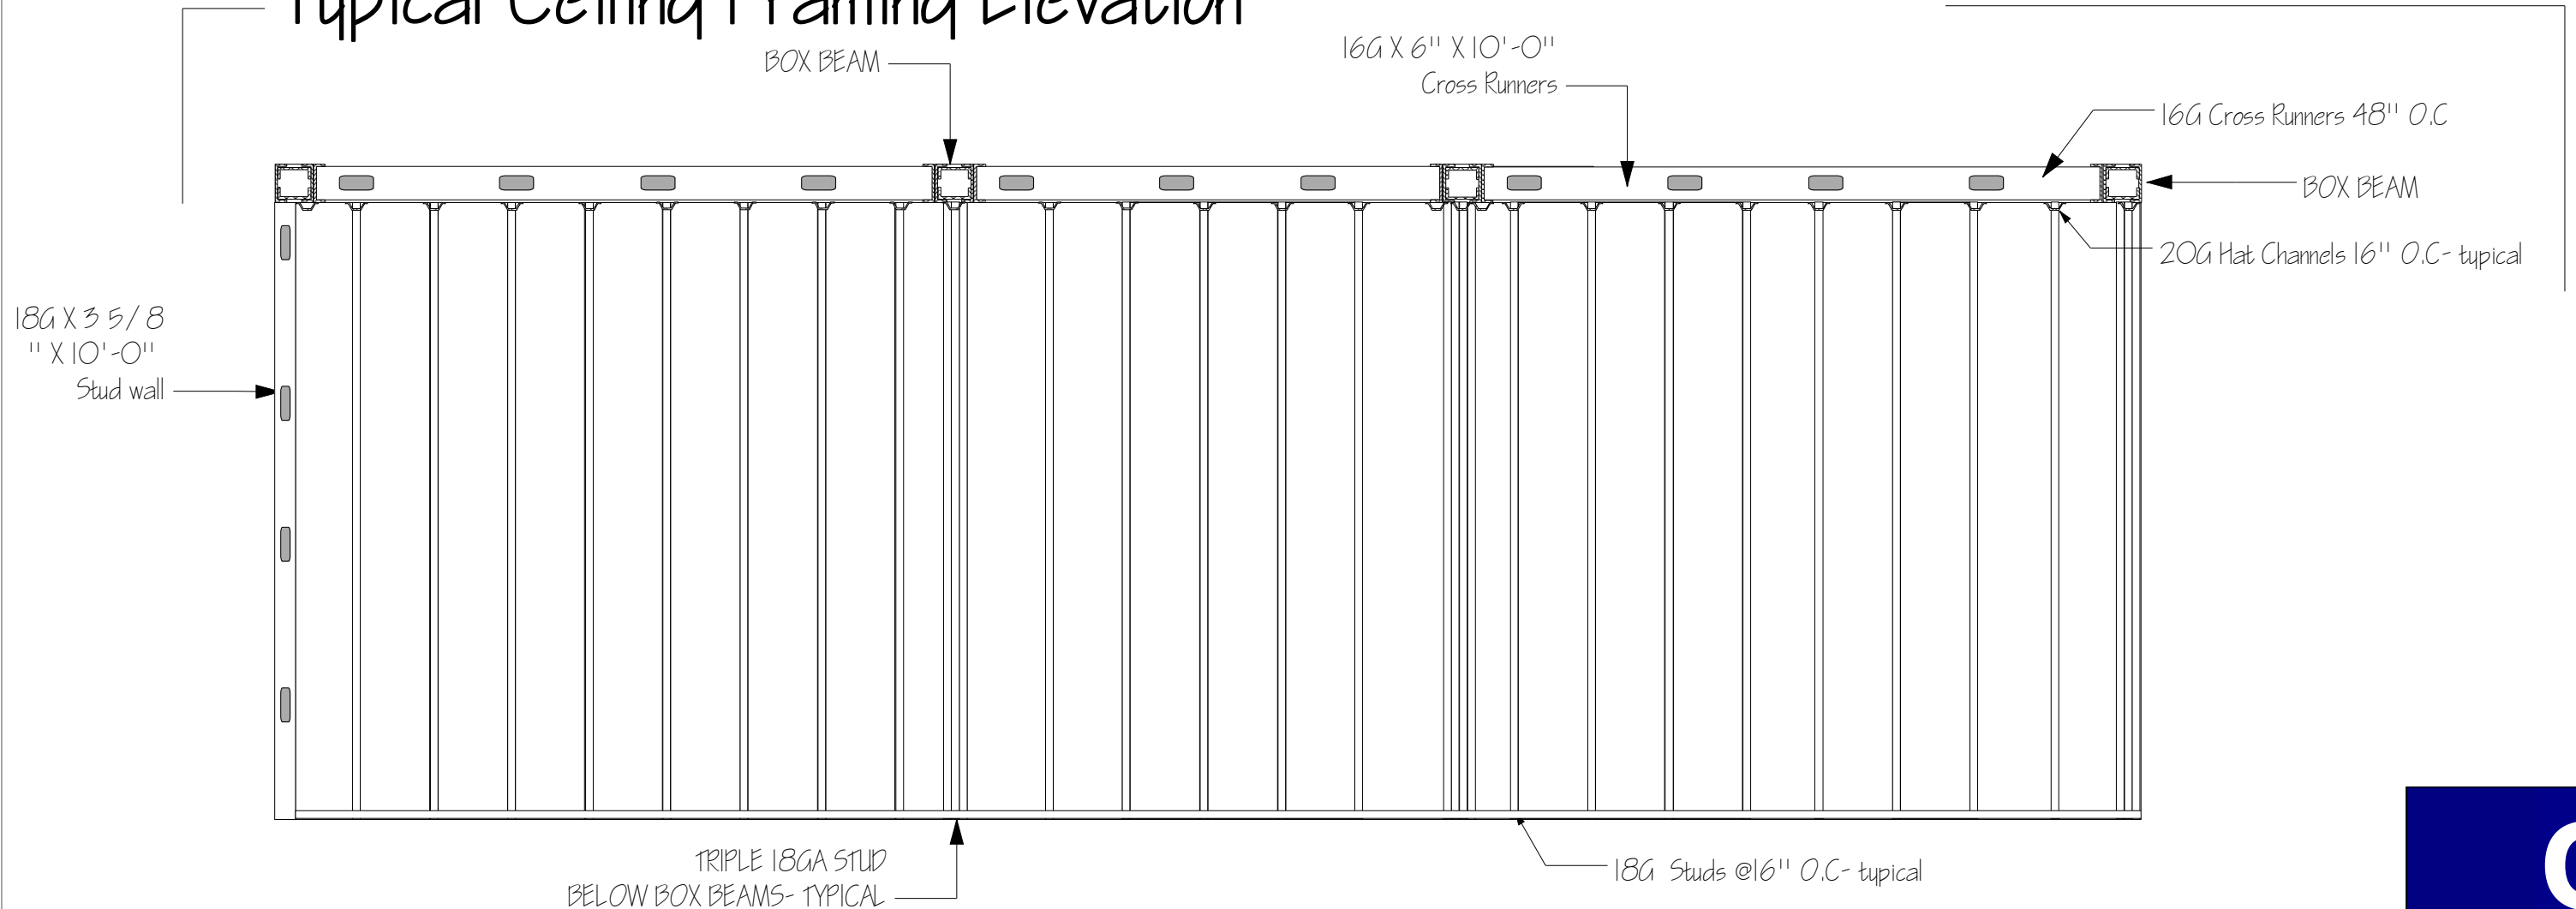

CNA
enterprises, Inc.

CEILING FRAMING DETAILS
Brooklyn College Roosevelt Hall
4th floor Gymnasium
Drawn by: **Mark Tarver**
Date: **11/24/2010**
SCALE
1/16" = 1'-0"

CFT - 1
CNA Enterprises, Inc
33-56 11th Street
Long Island City 11106
phone 718-533-8181
fax 718-533-8225