



5 TYPICAL CEILING SUSPENSION DETAILS  
N.T.S

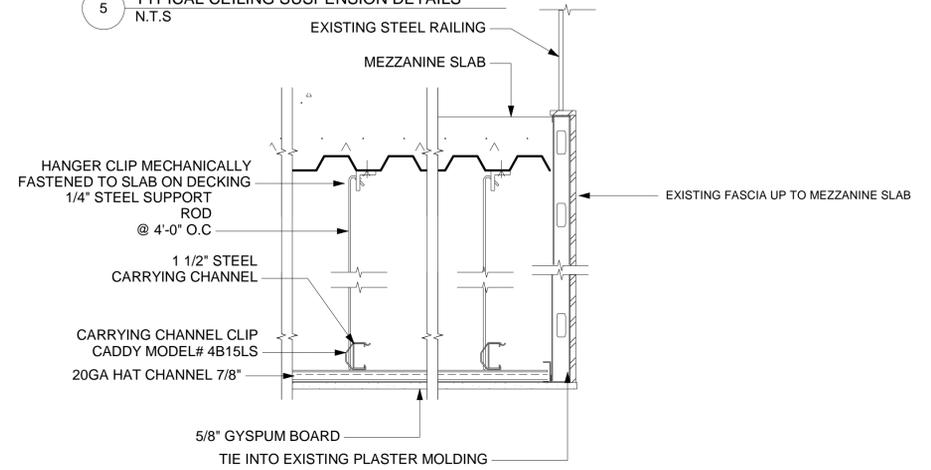


4 DETAIL @ EXISTING FASCIA BELOW MEZZANINE RAILING  
N.T.S


LEGEND	
	LIGHT FIXTURE( SHOWN FOR REFERENCE-LAY OUT TO BE VERIFIED IN FEILD)
	ACCESS DOOR( SHOWN FOR REFERENCE-LOCATIONS TO BE VERIFIED IN FEILD)
	AMERICAN GLASS COMPANY PENDANT LIGHT 14"
	AMERICAN GLASS COMPANY PENDANT LIGHT 36"

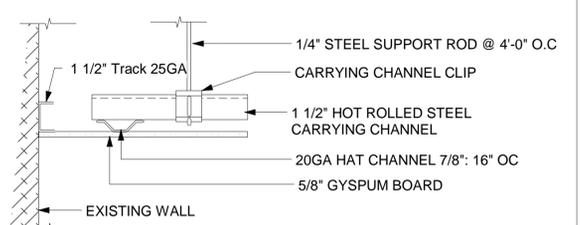

1 TYPICAL PERIMETER CONDITION 1  
N.T.S

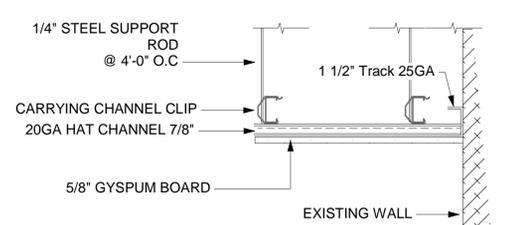

2 TYPICAL PERIMETER CONDITION 2  
N.T.S

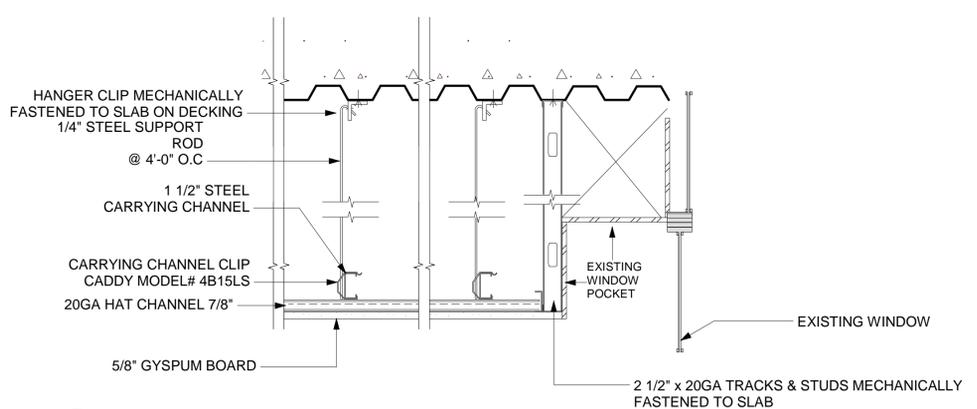

3 DETAIL @ EXISTING WINDOW POCKET  
N.T.S

# CNA

enterprises, Inc.

**LOBBY LEVEL 1 CEILING FRAMING**

**FASION INSTITUTE OF TECHNOLOGY "A" BUILDING LOBBY RENOVATION**

Drawn by: **Mark Tarver**

Date: **06/20/2011**

SCALE  
**1/4" = 1'-0"**

## CFP-0

CNA Enterprises, Inc  
33-56 11th Street  
Long Island City 11106  
phone 718-533-8181  
fax 718-533-8225